

REVISIONS

NO. | DATE | REVISION | BY


1 19/09/12 ISSUED FOR BP/TENDER JG

CEILING LEGEND

- X → TYPE OF MATERIAL
- 1300 → HEIGHT ABOVE FINISHED FLOOR
- SAP1 → SUSPENDED ACOUSTIC PANEL (NUMBER INDICATED TYPE, SEE SPECIFICATIONS)
- G → GYPSUM BOARD
- GB → GYPSUM BOARD BULKHEAD
- ES → EXPOSED STRUCTURE (PTD.)
- EX → EXISTING CEILING
- DP1 → DECORATIVE PANEL
- W → WOOD CEILING
- [Symbol] → FLUORESCENT LUMINAIRE
- [Symbol] → DIFFUSER
- [Symbol] → RADIANT PANEL

THIS PLAN IS TO BE USED IN CONJUNCTION WITH THE MECHANICAL & ELECTRICAL DRAWINGS.

AREAS LABELLED SAP ARE TO RECEIVE SUSPENDED ACOUSTIC PANEL CEILINGS AS PER SCHEDULES & SPECIFICATIONS.

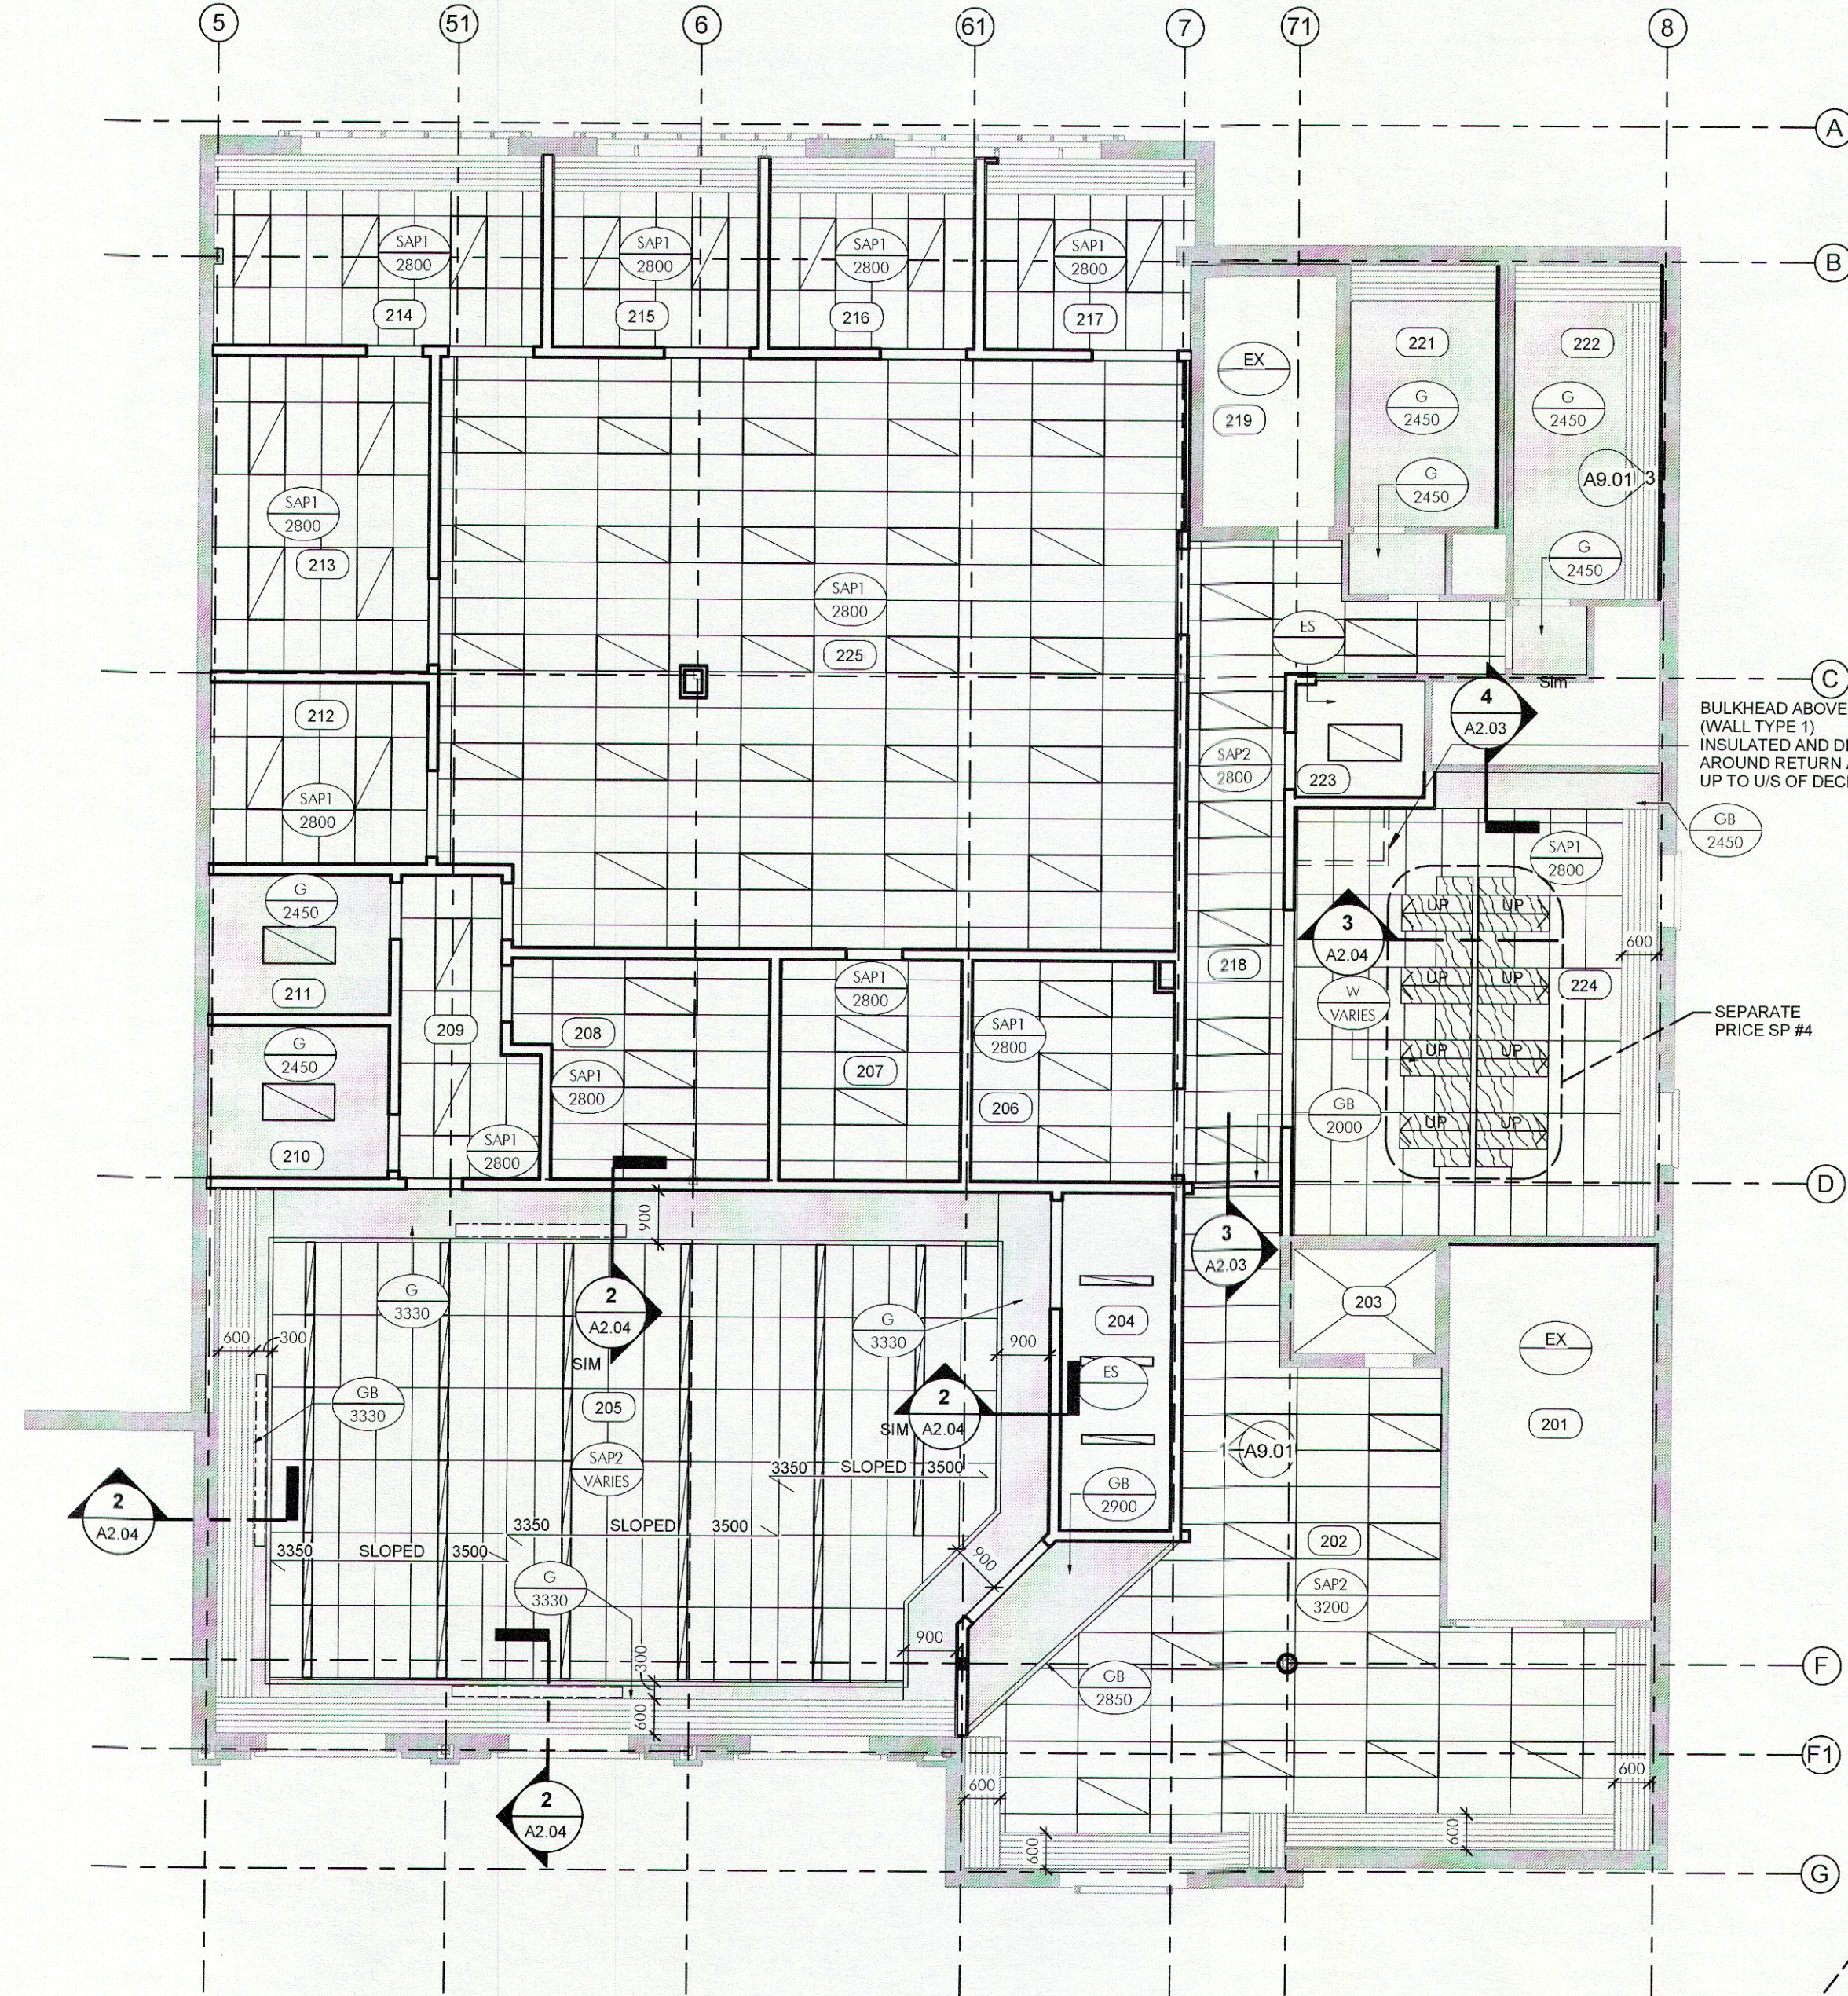


1 2.04 SECOND FLOOR - REFLECTED CEILING PLAN


BULKHEAD ABOVE CEILING. (WALL TYPE 1) INSULATED AND DRYWALLED AROUND RETURN AIR DUCT UP TO U/S OF DECK

SEPARATE PRICE SP #4


SEPARATE PRICE SP #4

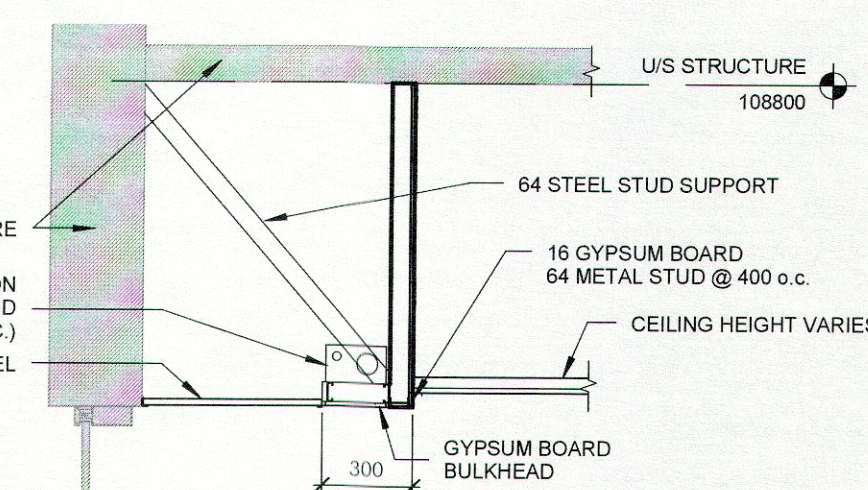

2 BULKHEAD SECTION A2.04 1:25

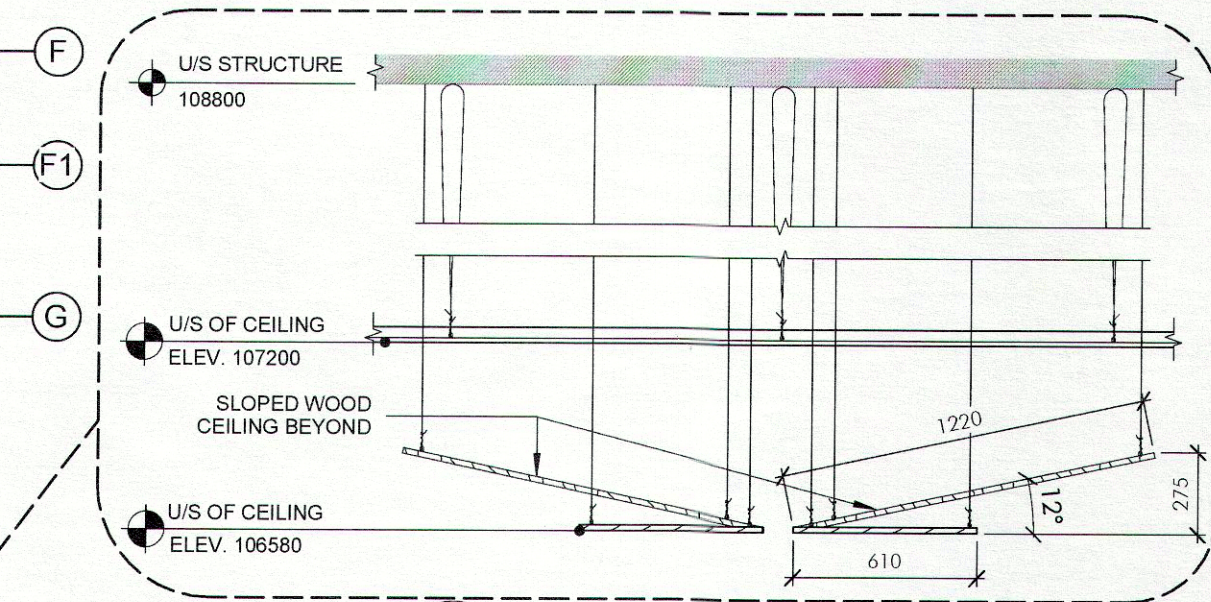


3 BULKHEAD SECTION A2.04 1:25

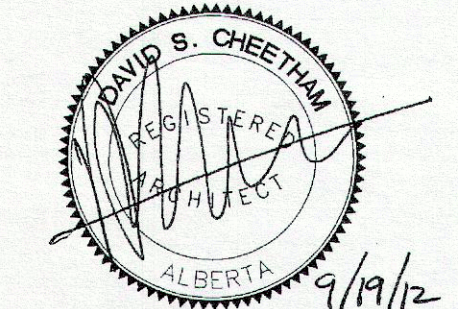

Group2 Architecture Interior Design Ltd., Red Deer
 PERMIT No. AC 552
 ISSUED PURSUANT TO THE ARCHITECTS ACT OF ALBERTA

Group2
 architecture interior design
 Group2 Architecture Interior Design Ltd.
 www.group2.ca E: general@group2.ca
 Red Deer T: 403.340.2200 Calgary T: 403.717.2511
 Edmonton T: 780.447.2990 Saskatoon T: 306.979.2935

PROJECT TITLE
DRUMHELLER TOWN HALL RELOCATION

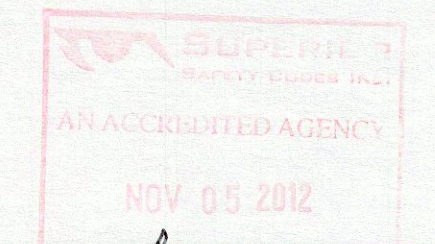

PROJECT TITLE
SECOND FLOOR REFLECTED CEILING PLAN

CHECKED DRAWN DATE
 JG RO 06/19/12

12034 **A2.04** 1
 FILE DRAWING REVISION